


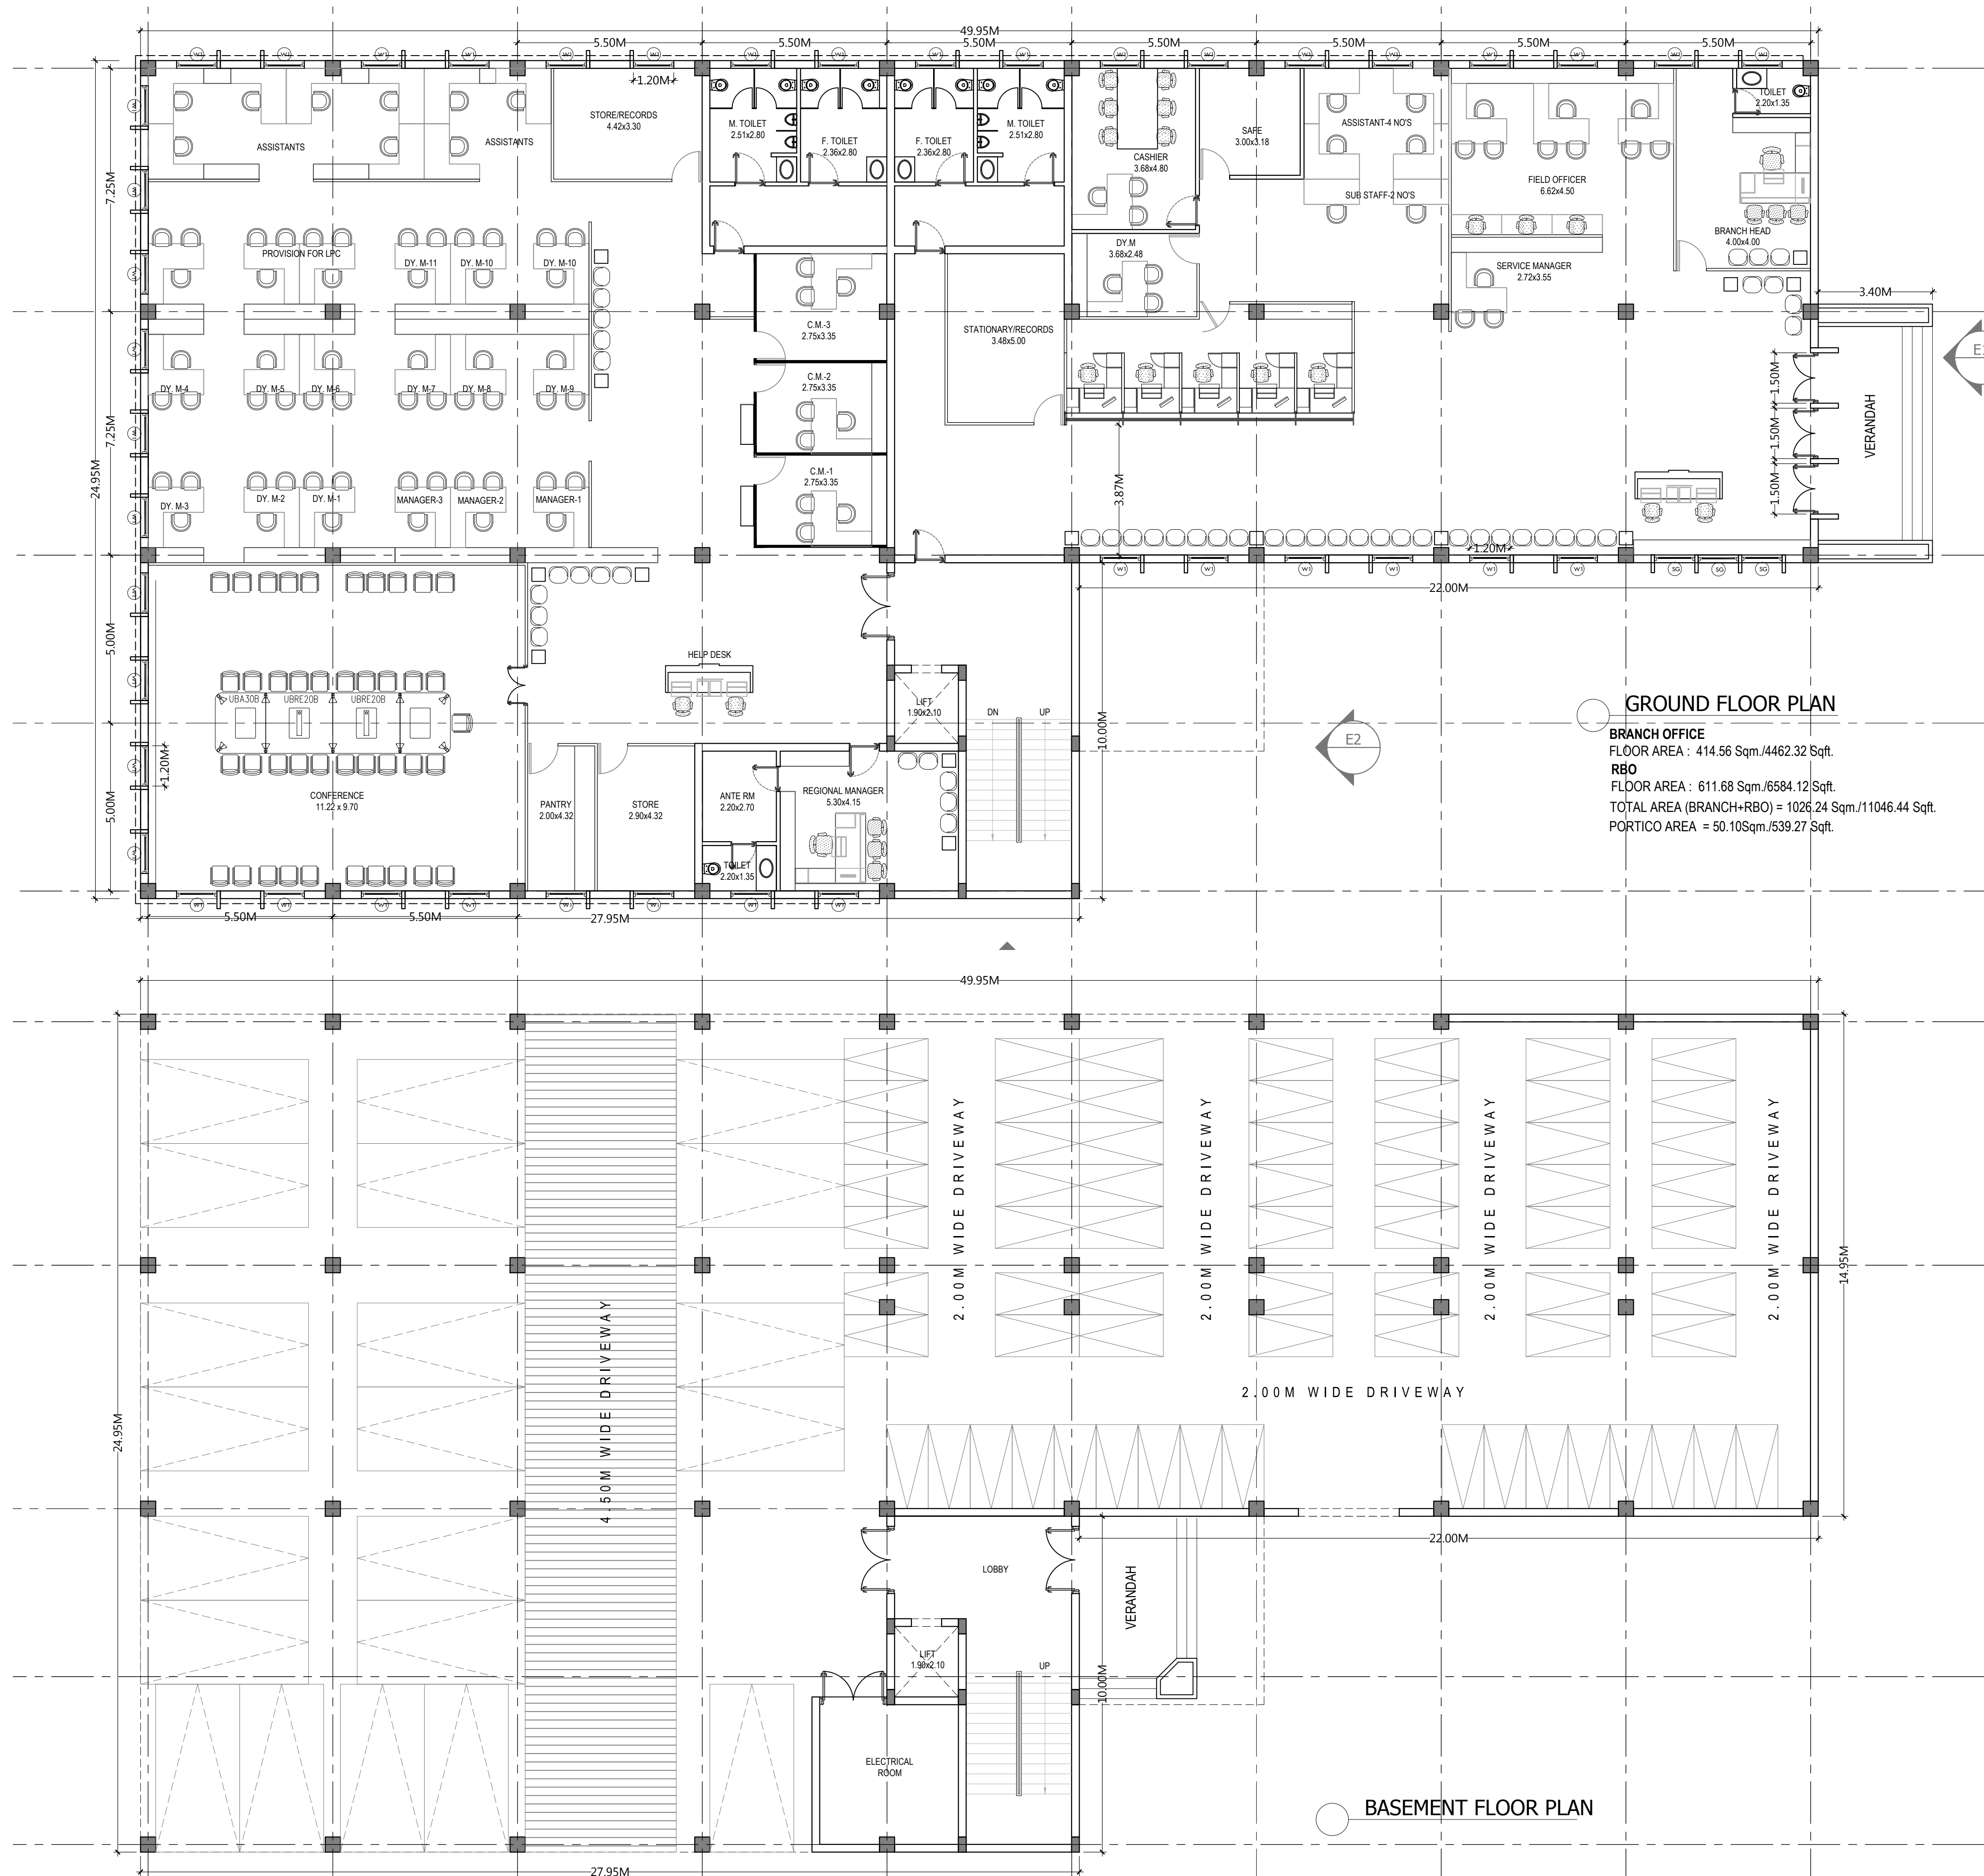

M/S MURTY & MANYAM HAS COPYRIGHT OF THE DRAWING
NO REPRODUCTION OF THE DRAWING WITHOUT PERMISSION
OF THE ORGANISATION IS ALLOWED

PLAN SHOWING THE PROPOSED BRANCH OFFICE & RBO IN GOVT.
LAND SY.NO.1340 AT - SIDDIPET TOWN AND MANDAL,

BELONGING TO :
DGM & CFO SBI HEAD OFFICE, KOTI, HYDERABAD

NOTES:
1. All dimensions are in meters unless otherwise specified.
2. Do not Scale the Drawings and written dimensions to be followed.
3. For structural clarifications refer to the respective structural drawing.
4. All levels marked in the drawings are in meters unless otherwise specified.

TENDER DRAWING

PROPOSED BRANCH OFFICE & RBO AT-SIDDIPET, TELANGANA

CLIENT: STATE BANK OF INDIA

MURTY & MANYAM
ARCHITECTS & ENGINEERS
859, Banjara Avenue, Hyderabad -04 Tel: 23318020
Fax: 23374059 E-mail: info@murtymanyam.com

SUBJECT	BRANCH OFFICE & RBO			FP
DRAWING	BASEMENT & GROUND FLOOR PLAN			01
Drawing No.	MM/SBI/B&R/FP	01	Dealt	K Anil
Scale	1:100	Approved	Ramani	
Date	29-10-19	City Chkd	Shivaprasad	
REVNO	DATE	REVISION		APPROVED