


# GROUND FLOOR PLAN

WING-B

WING-A

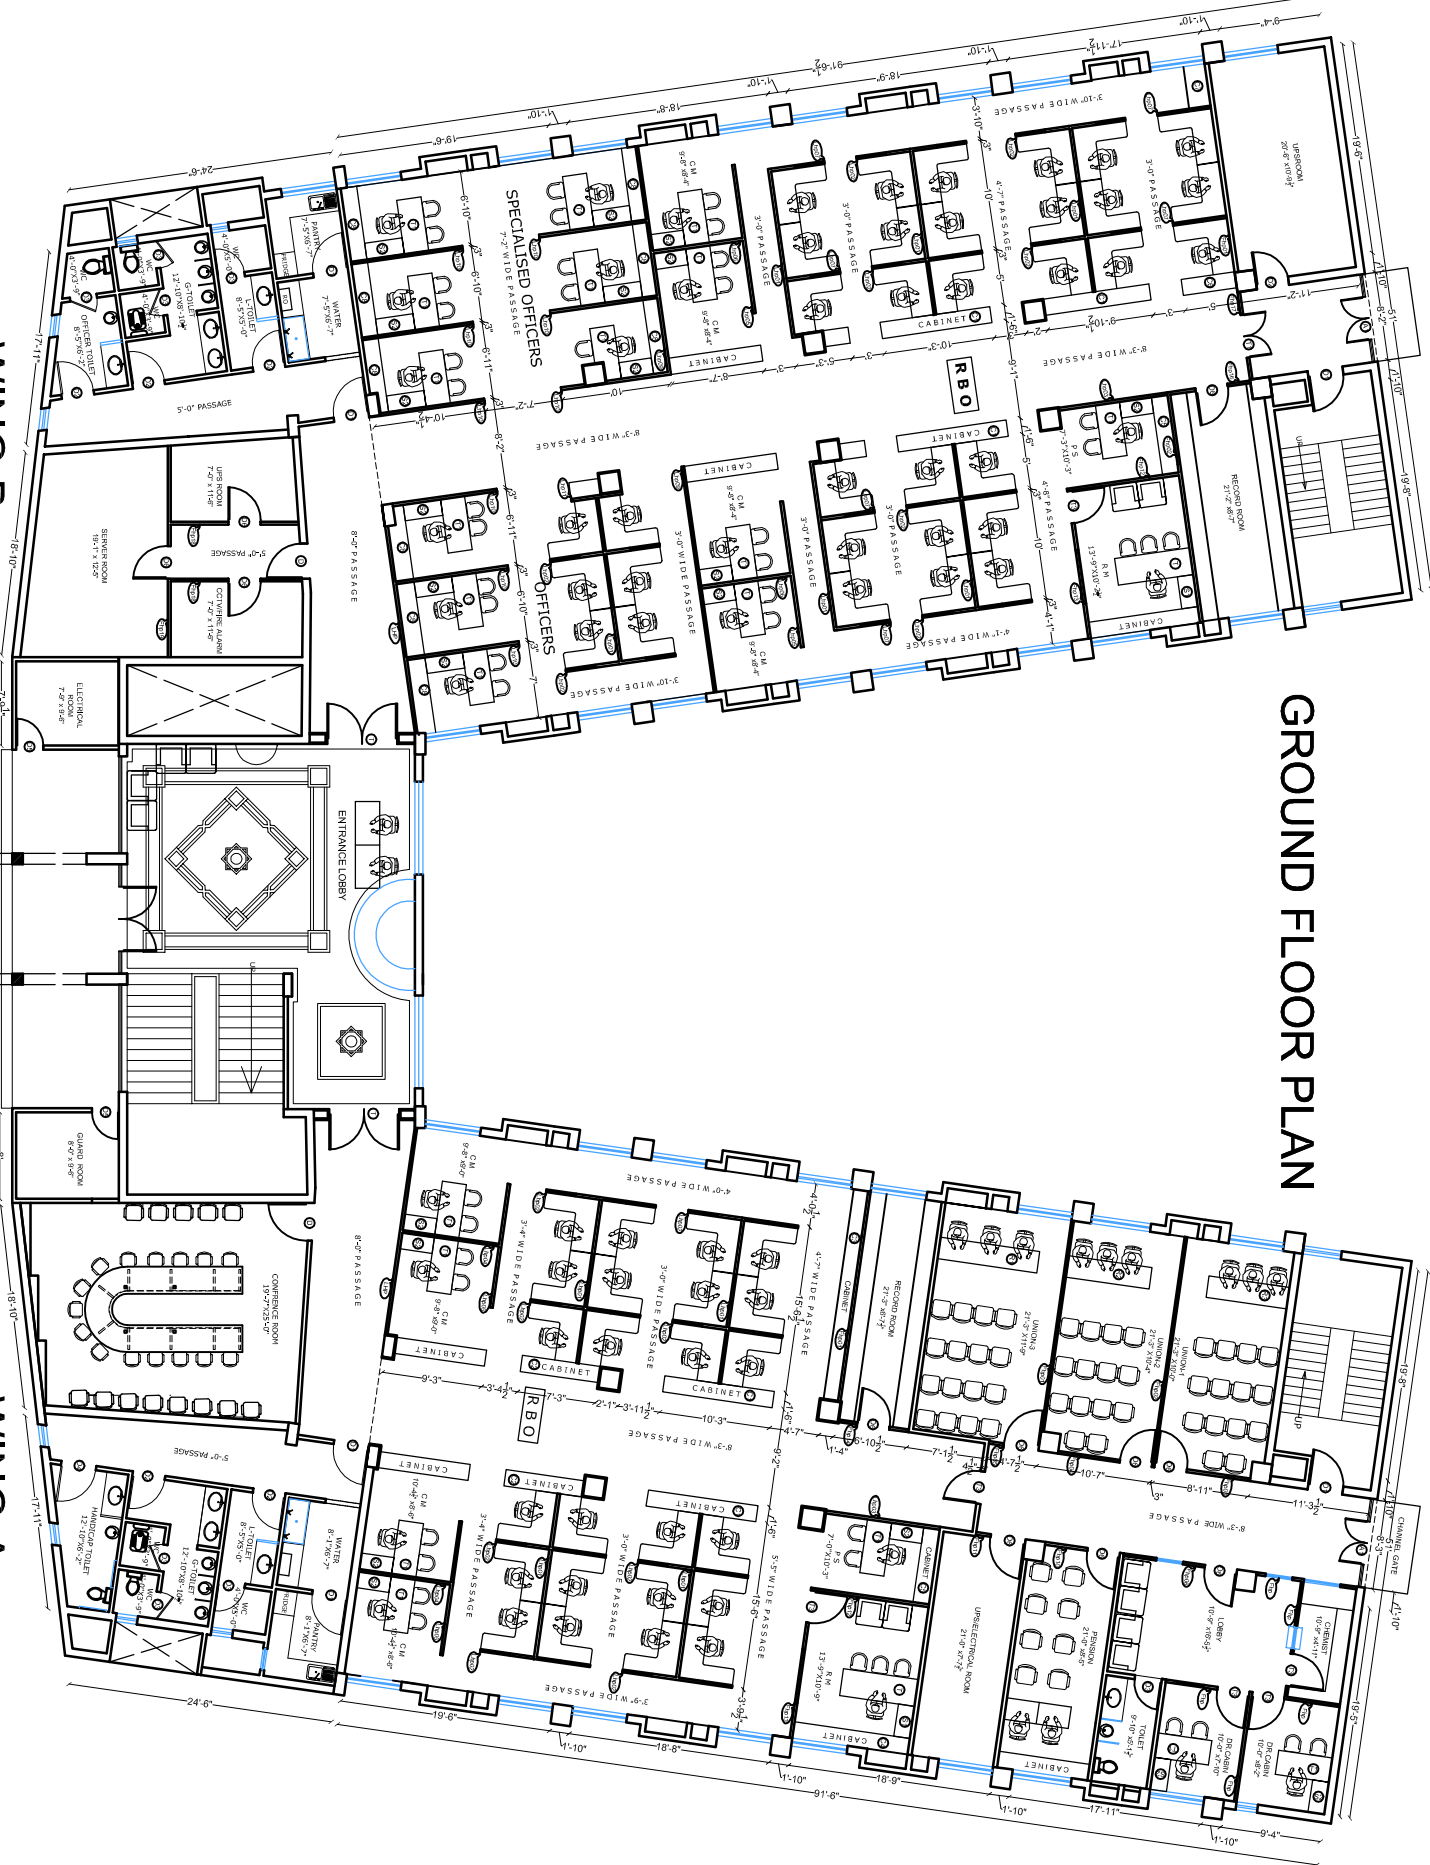

FOR REVISION	DATE	BY
1	21-02-2022	A-1001A
2	23-02-2022	A-1001A
3	08-07-2022	A-1001A



**GUPTA & ASSOCIATES**  
*Architects, Interior Designers, Planners*  
 9th-21, Mahabaleshwar, Yamuna or Chakya,  
 Kirti Nagar, New Delhi-110028  
 Tel: +91 11 26103307, 26106153, 26106154  
 e: gupthaspacestudio@gmail.com

**PROJECT TITLE:** RENOVATION OF SRI AO VARANASI

**CLIENT:** SRI AO LICENSON

**DRAWING TITLE:** GROUND FLOOR LAYOUT PLAN

**DATE:** 14-02-2022

**DRAWN BY:** [ ]

**CHECKED BY:** [ ]

**APPROVED BY:** [ ]

**PROJECT NO.:** A-1003

**REVISION NO.:** [ ]

**ARCHITECTS SIGN:** [ ]

