


# SECOND FLOOR PLAN

WING-B

WING-A

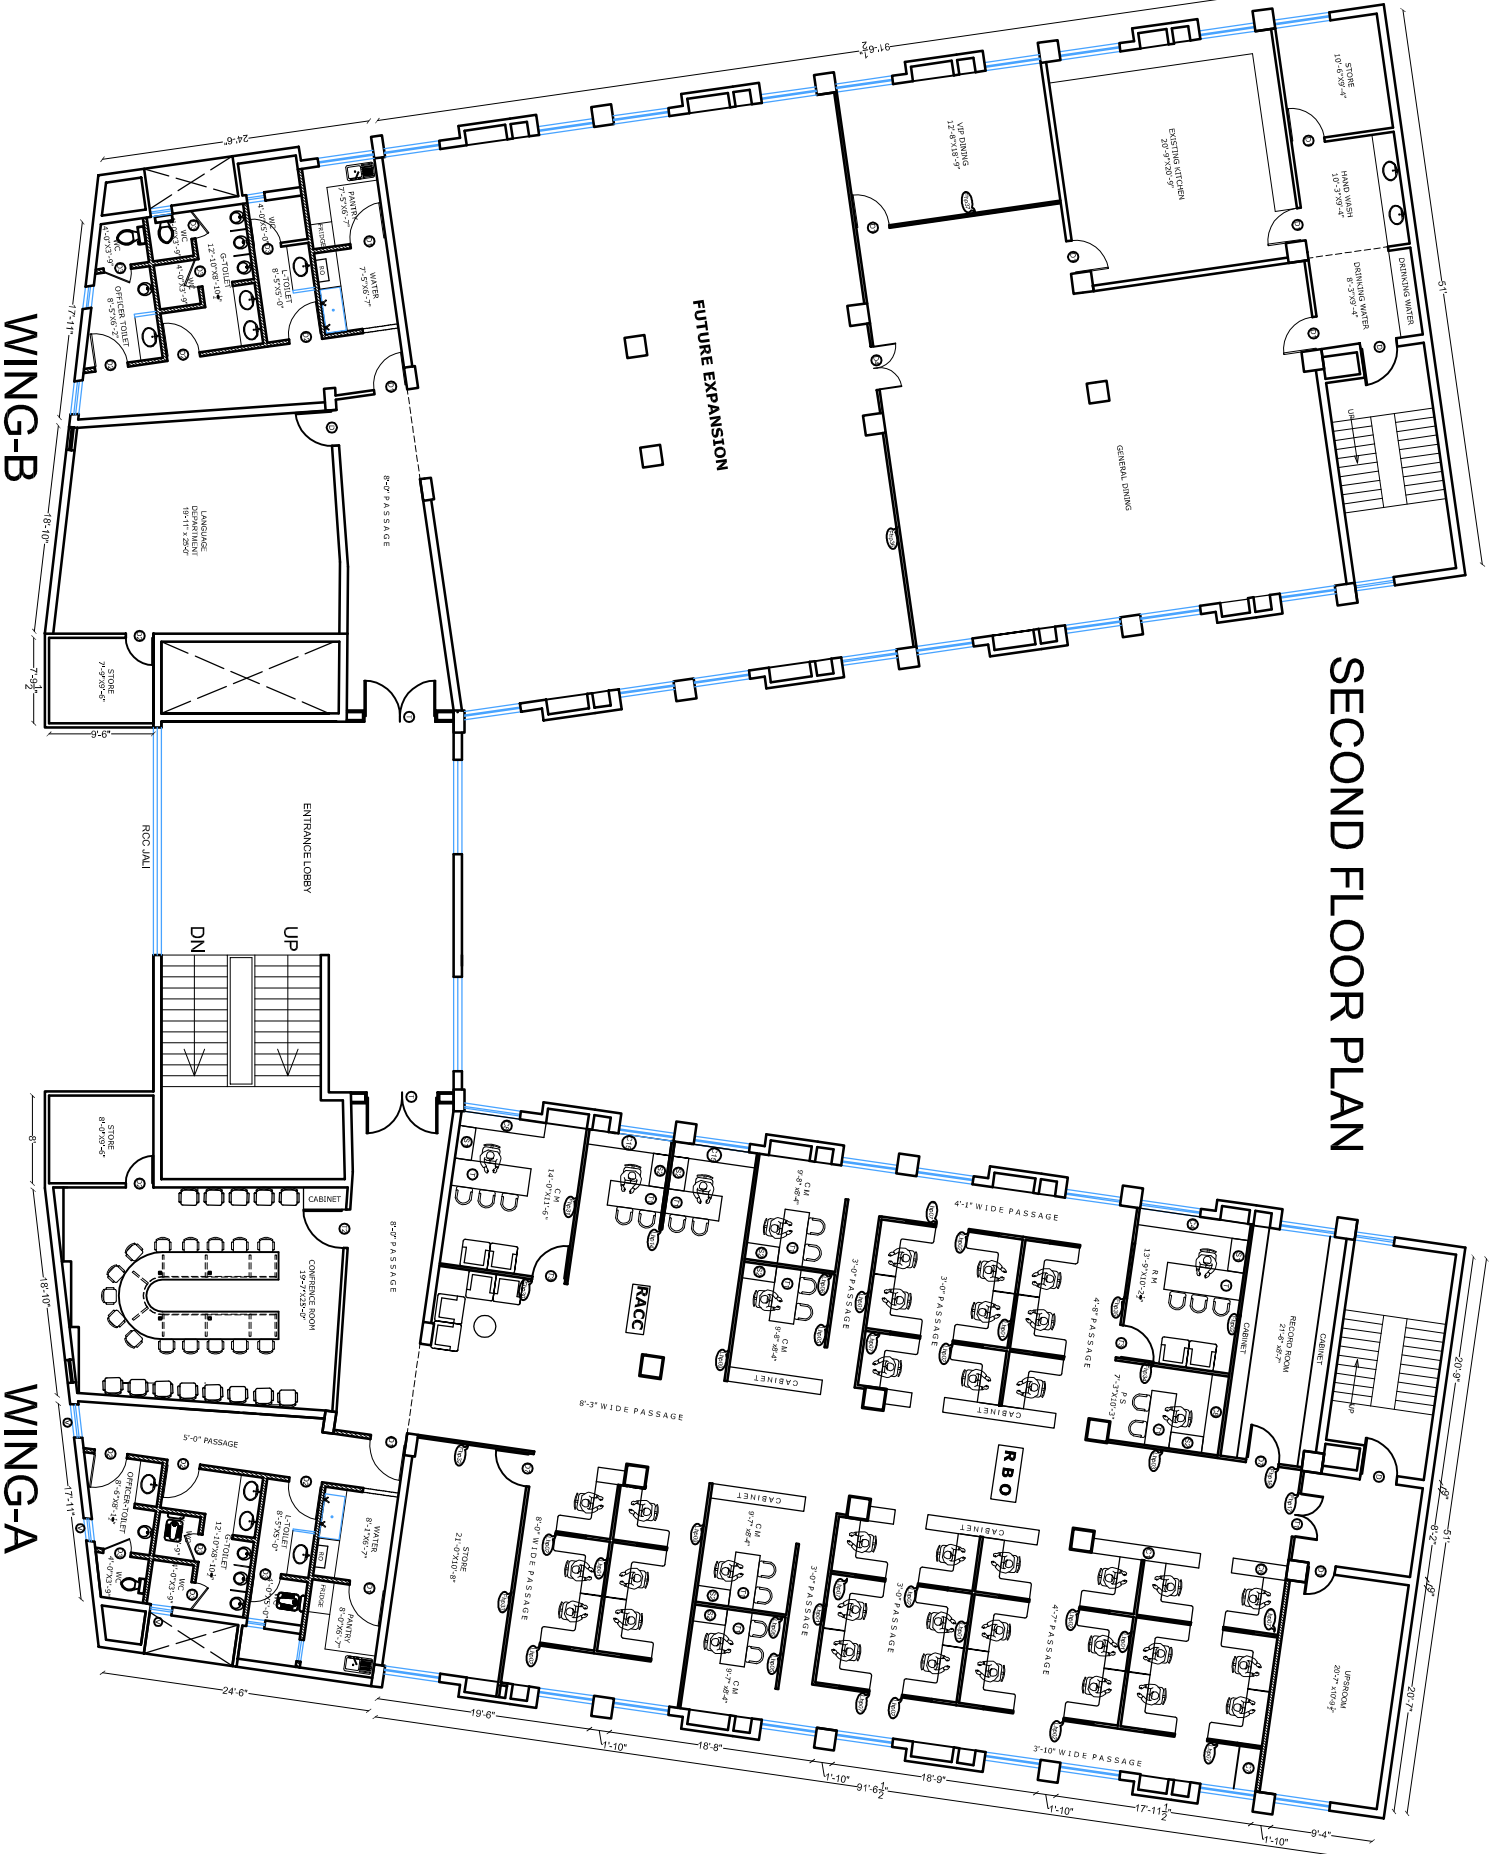

FOR REVISION	DATE	REVISION
1	21-10-2022	A-1001A
2	22-10-2022	A-1001A
3	18-07-2023	A-1001A

ARCHITECT  
**GUPTA & ASSOCIATES**  
*Architects, Interior Designers, Planners*  
 9/42, Malabar Hill, Vanden Bruggen,  
 Kurla West, Mumbai - 400017  
 Tel: +91 22 65330077, 7906155147  
 e: -guptassociates@gmail.com

PROJECT TITLE: RENOVATION OF SRM AO VARANASI

CLIENT: SRM LTD LUCKNOW

DRAWING TITLE: SECOND FLOOR PLAN

SCALE: PROJECT NO: A-1019

DATE: 14-03-2022 DRAWING NO: A-1019

DRAWN BY: REVISION NO: ARCHITECTS SIGN:

CHECKED BY: ARCHITECTS SIGN:

APPROVED BY: ARCHITECTS SIGN: