


VERANDHA

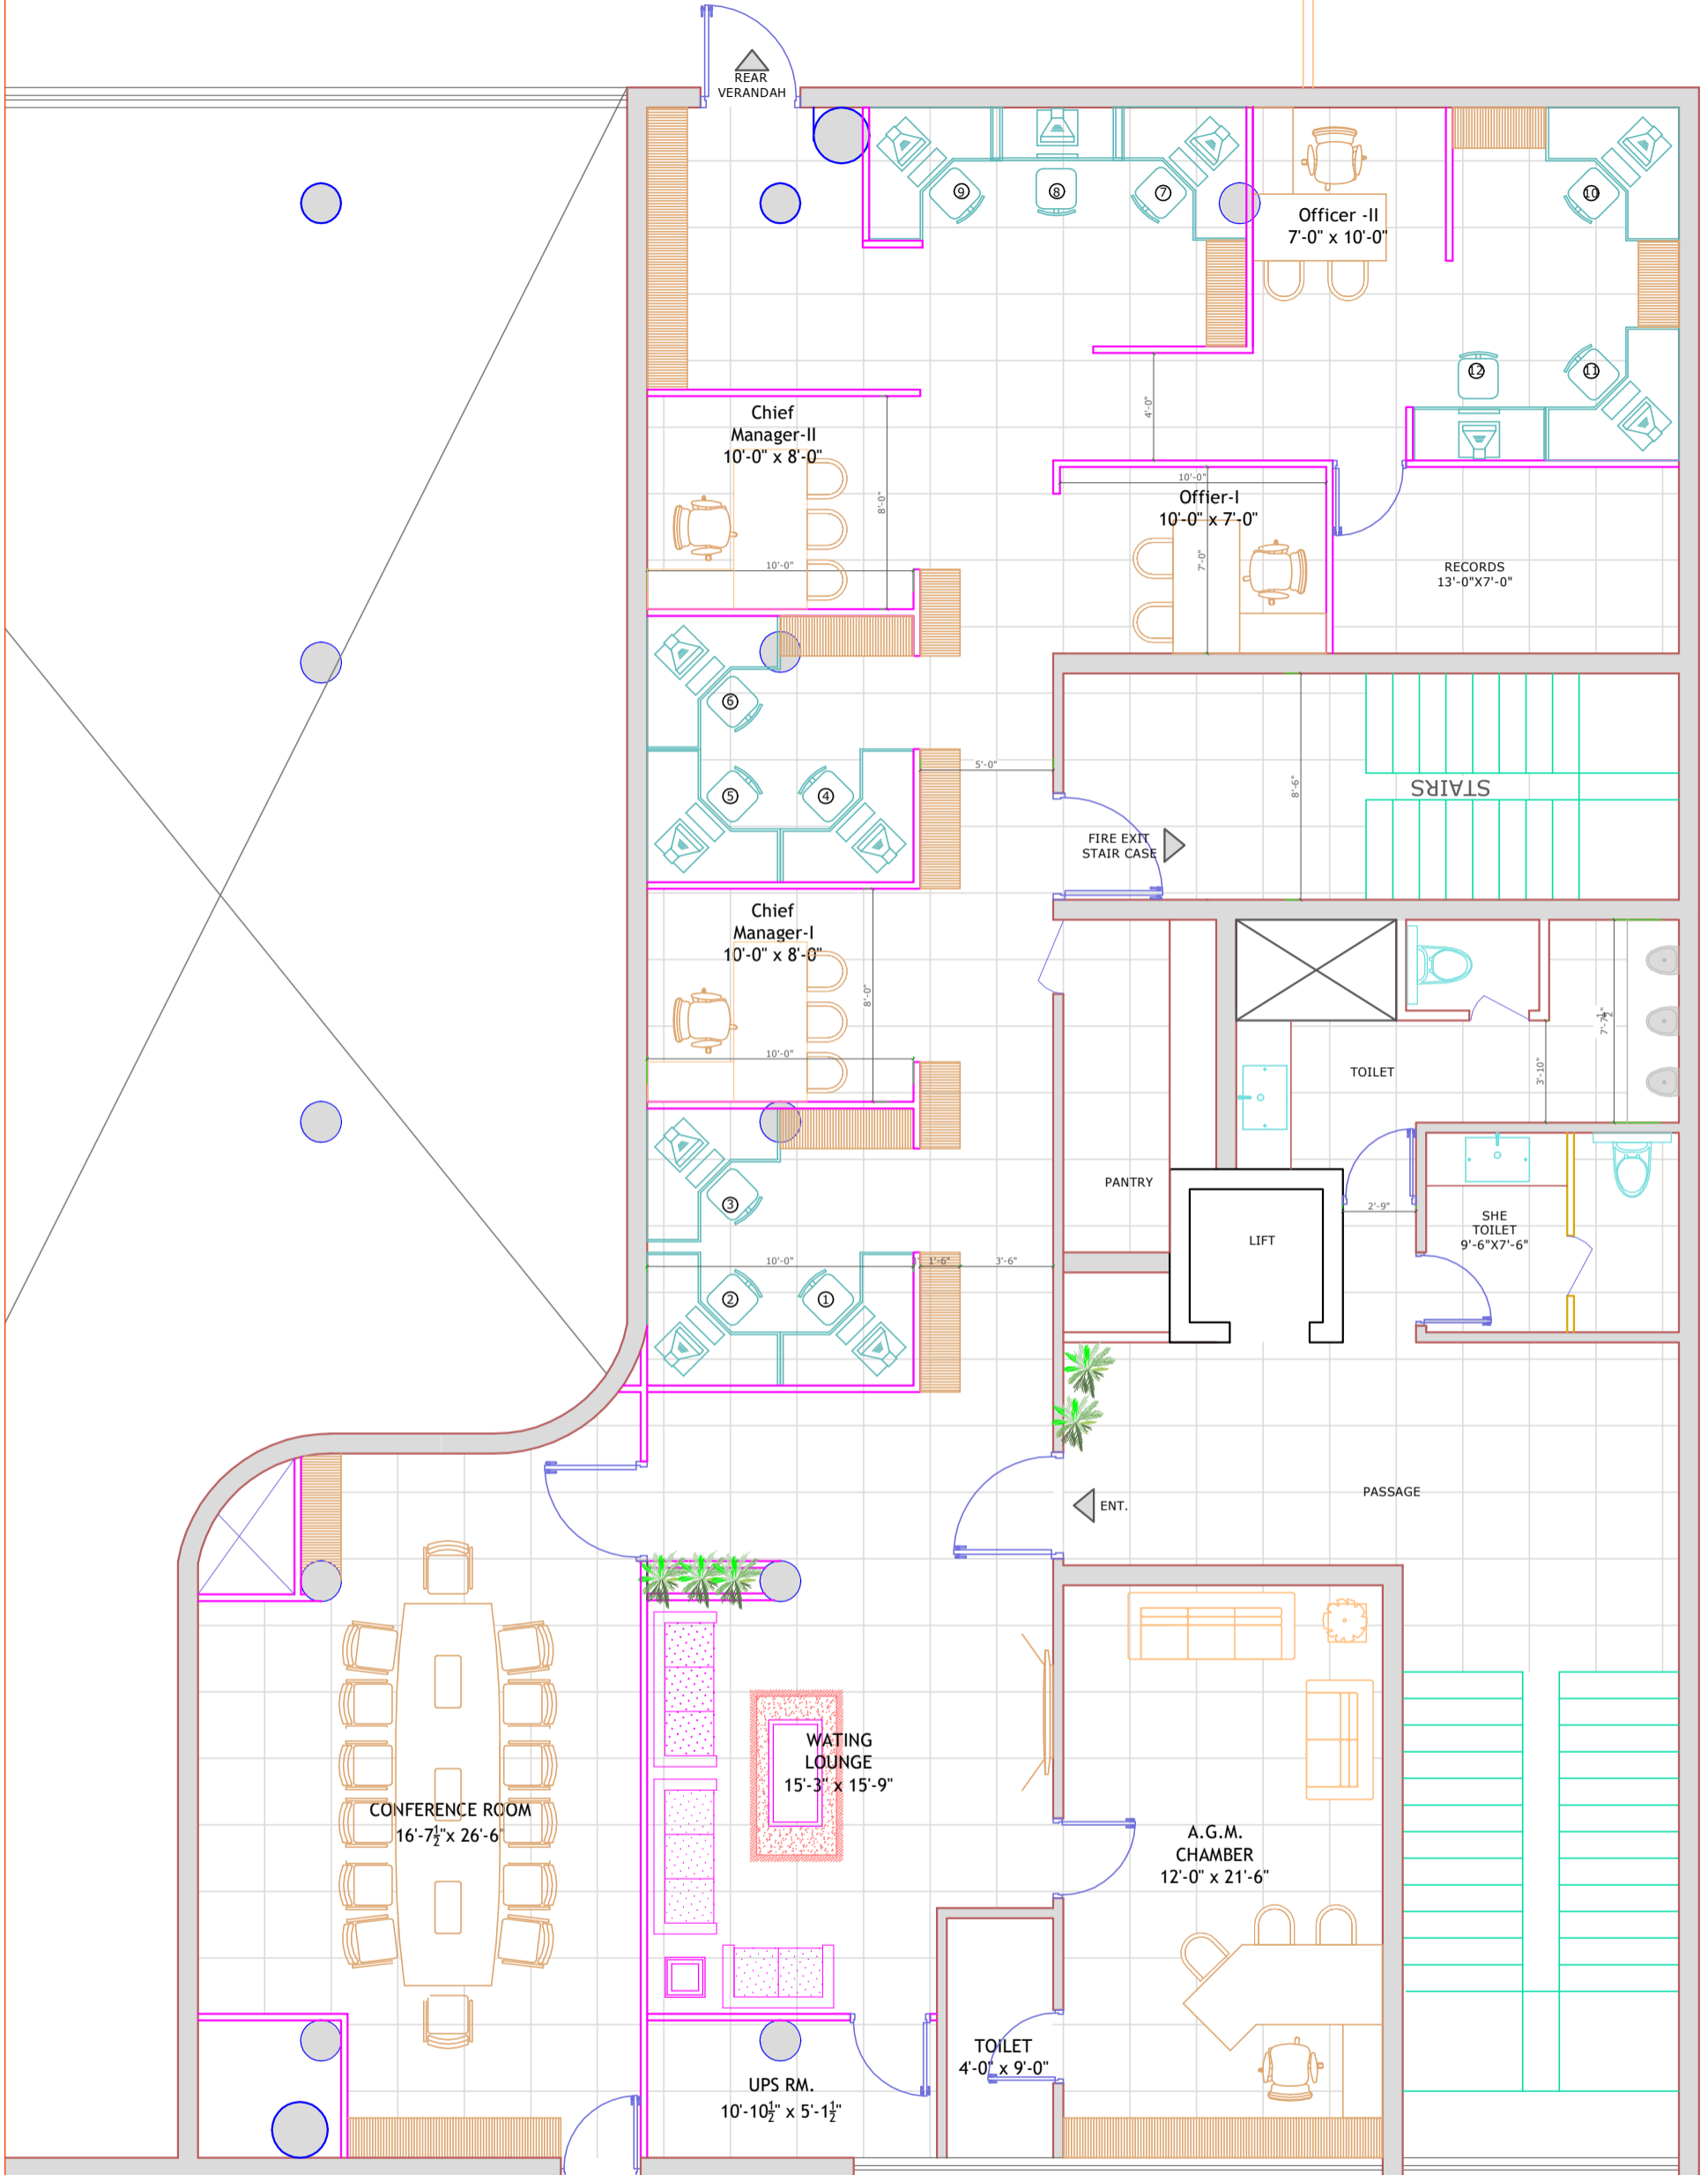

VERANDHA

PROJECT: T.B.U OFFICE @SBI, SECOND FLOOR, SECTOR 17 BANK SQUARE, ABOVE MAIN BRANCH	PROMOTERS:	REV DESCRIPTION DATE BY	PROJECT NO. 2021_22_101	DATE. 03-10-2023
		APPROVED BY. RANDEEP SINGH	SHEET NO. AR-01	INNER VALUE ARCHITECTS # 1433 SECTOR-22-B IIND LEVEL CHANDIGARH. TELE/FAX : +91 172 5025188
CHECKED BY. MANDEEP SINGH	DRAWING SCALE NTS	DRAWN BY. MADHU THAKUR	DRAWING TITLE SECOND FLOOR PLAN ALT-1	