


PRODUCED BY AN AUTODESK EDUCATIONAL PRODUCT

PRODUCED BY AN AUTODESK EDUCATIONAL PRODUCT

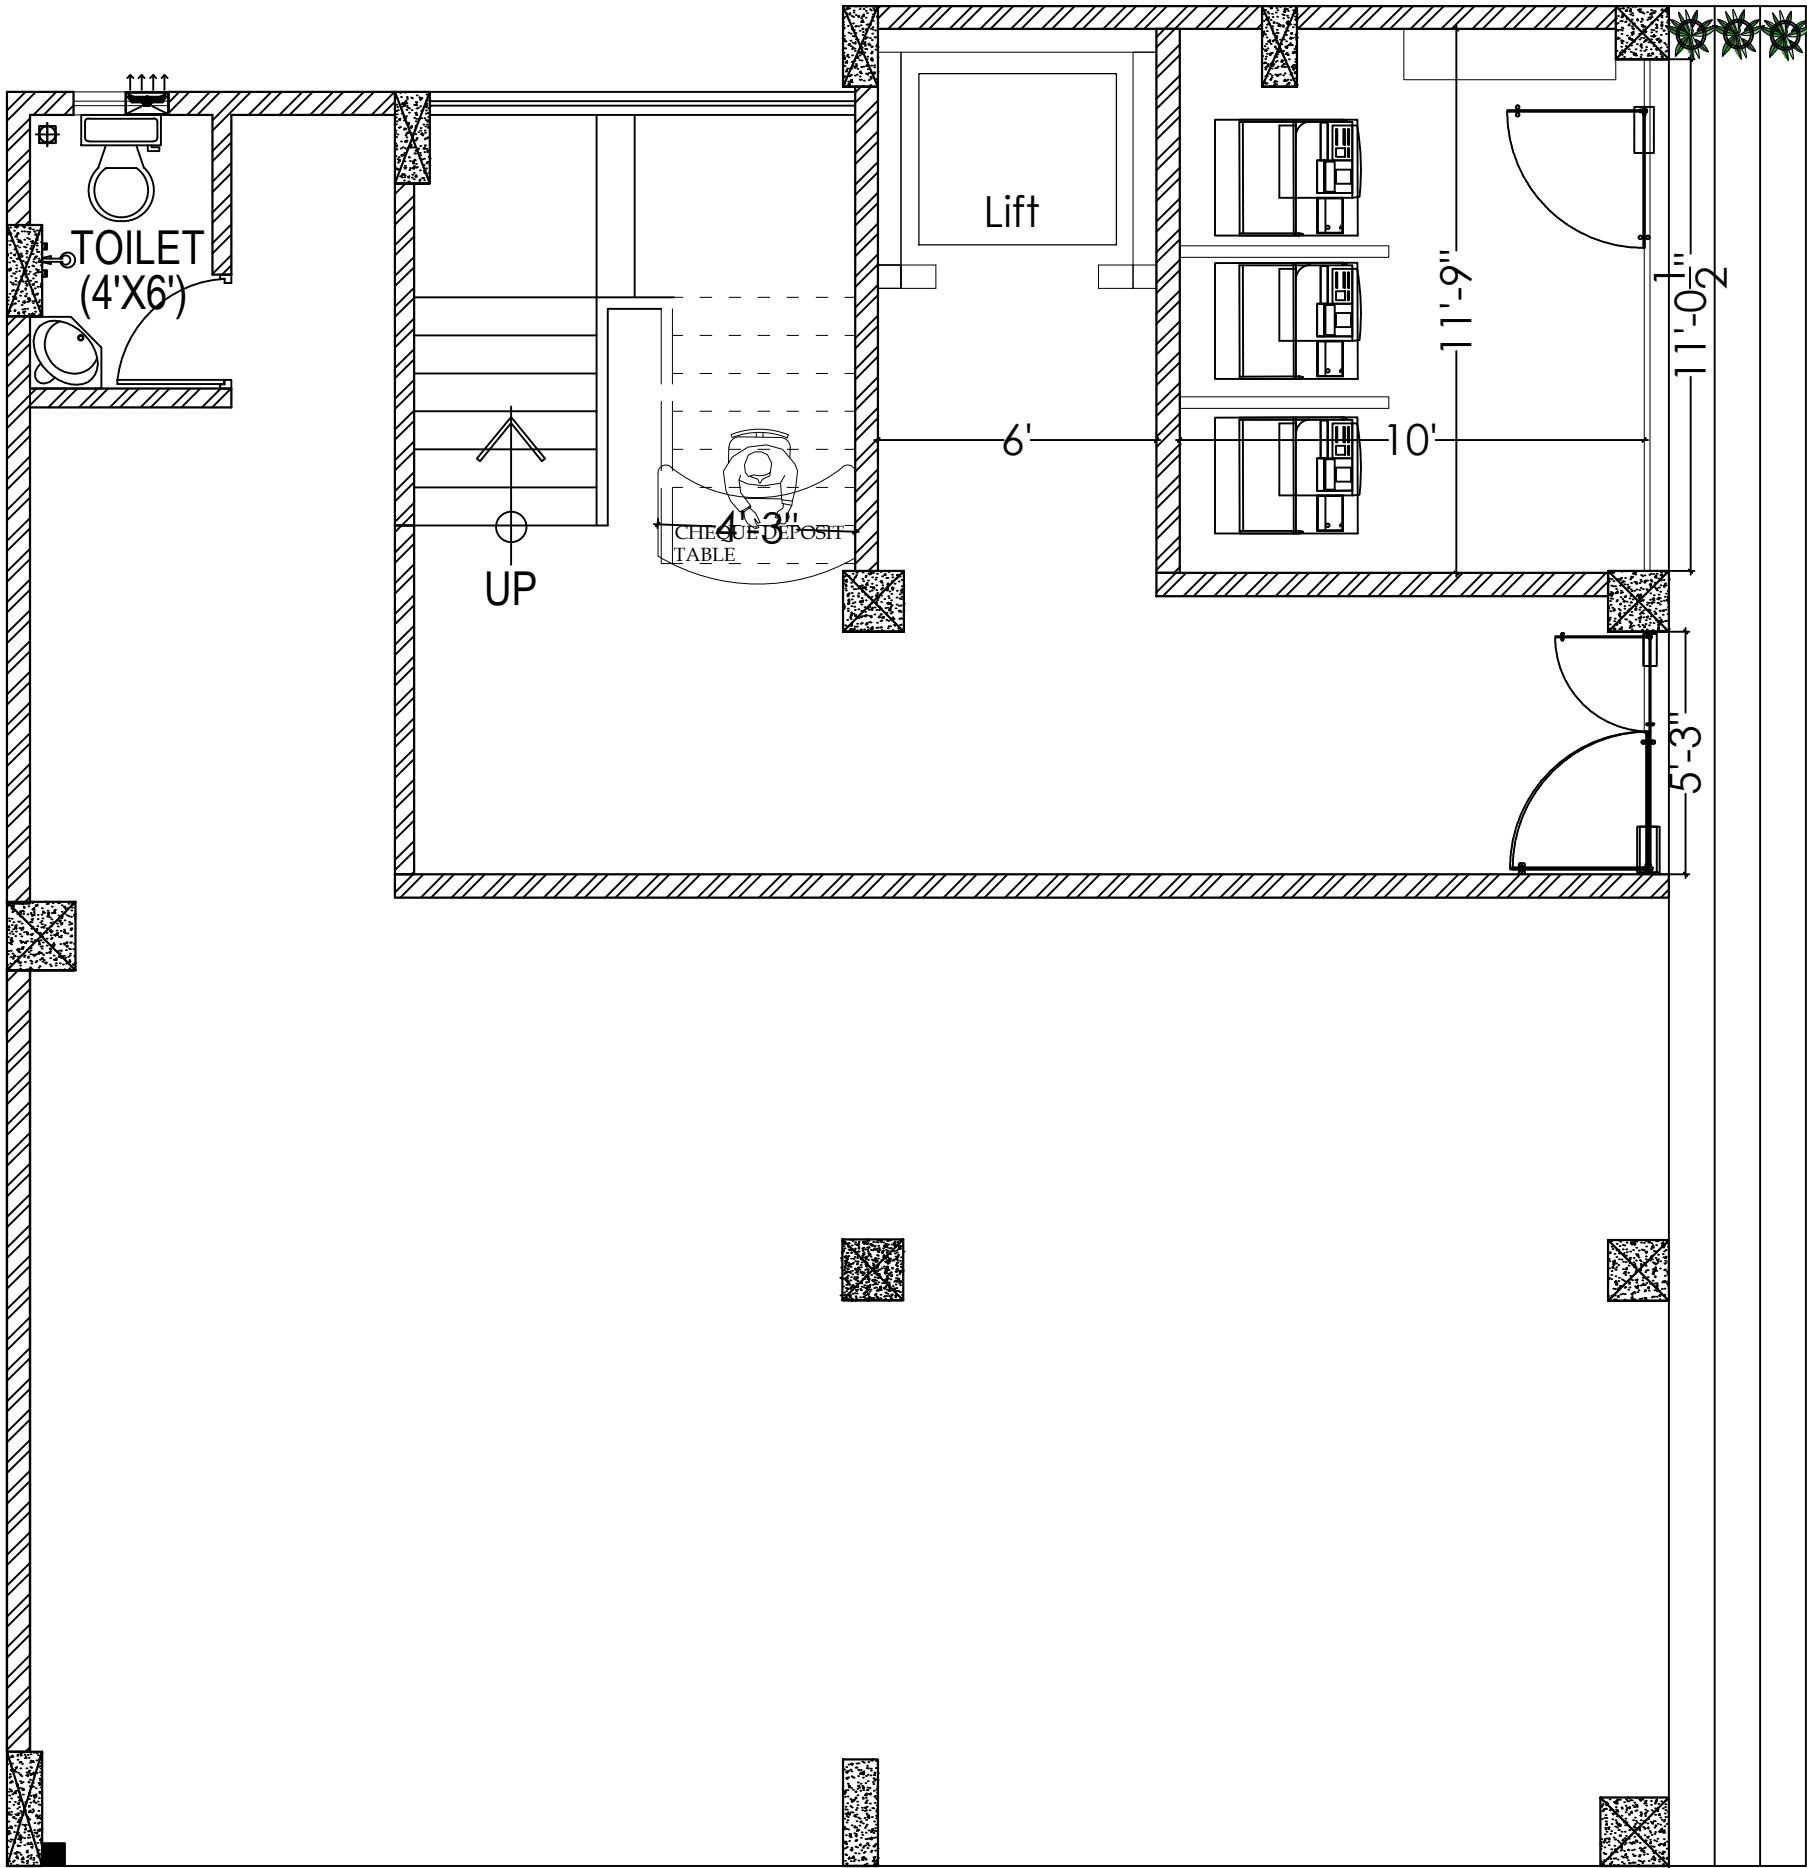

RACE WAY -GROUND FLOOR

PROPOSED LAYOUT FOR GROUND FLOOR		DRAW NO.	Date: 09-08-2023	Drawn by: bhavana	This drawing is property of DILIP KULKARNI & ASSOCIATES and is not to be reproduced or copied in whole or in part,it is only to be used for the specified project and to be returned after use or on * Copy right of DILIP KULKARNI & ASSOCIATES	<b>DILIP KULKARNI &amp; ASSOCIATES</b> <b>ARCHITECTS &amp; INTERIOR DESIGNER</b> 15/3, METRO HOUSE, 2ND FLOOR."C" WING, OPP. DELHI DARBAR HOTEL, SHAHID BHAGHAT SINGH ROAD, COLABA CAUSEWAY,MUMBAI 400 039. MOBILE: 9820076349 / 976940177 TEL: 22835003 FAX : 22027315
<b>STATE BANK OF INDIA</b>  CTS.No. 2295 / 2, 2295 / 3 , 2295 / 4 AT MAHAD, TALUKA - MAHAD, DISTRICT - RAIGAD			Scale: N.T.S.	Checked by : Mr.Rajan Indulkar		