


BRANCH LAYOUT - MADAI PUTHIYANGADI

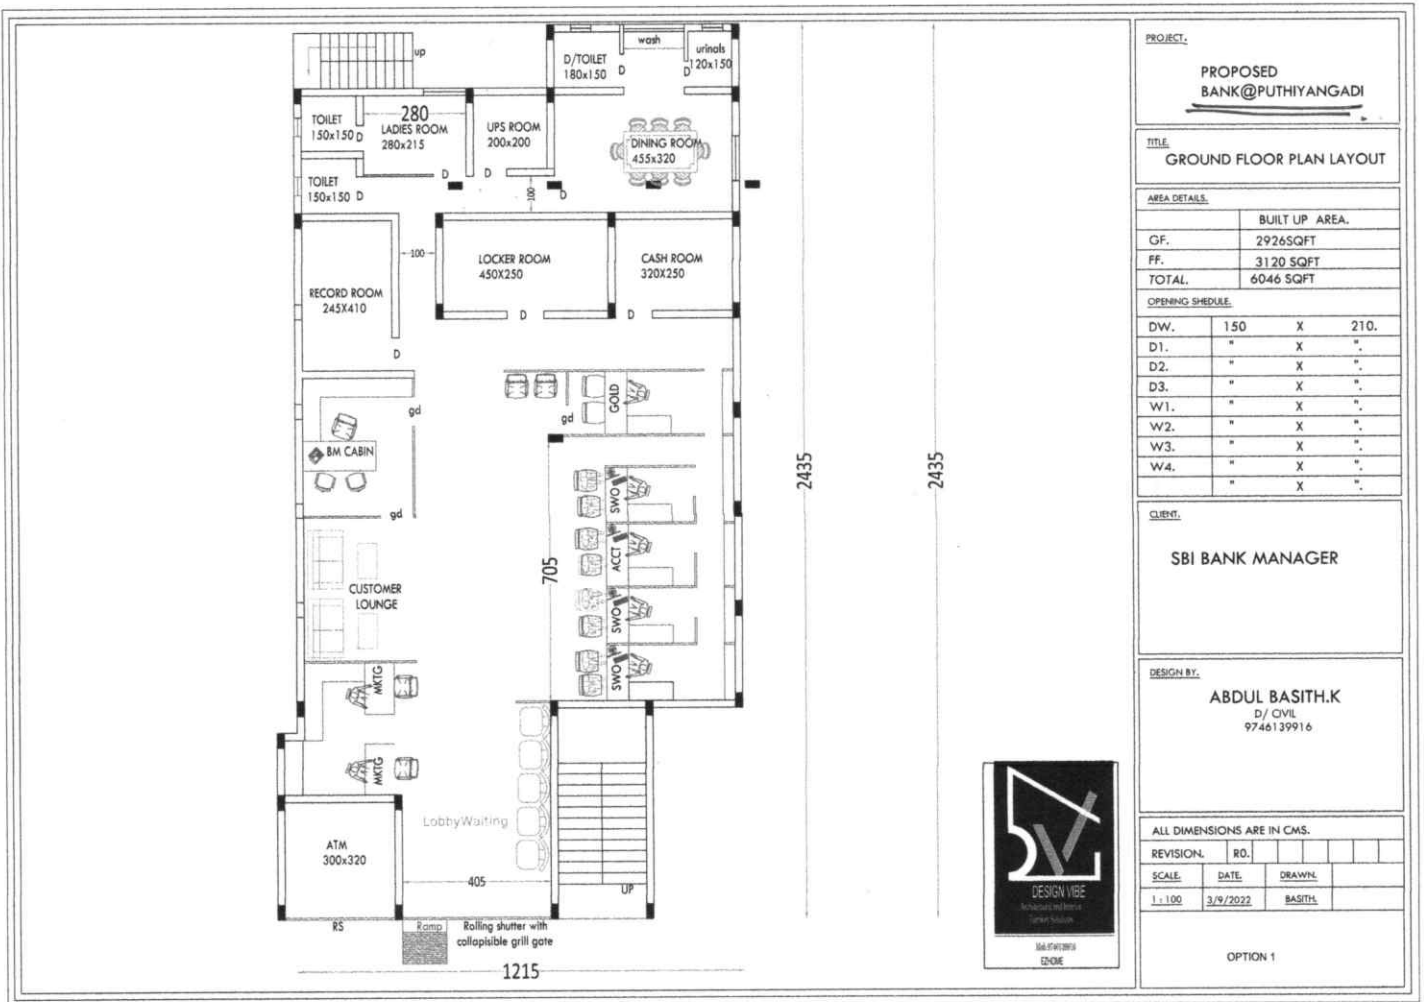

PROJECT			
PROPOSED BANK@PUTHIYANGADI			
TITLE			
GROUND FLOOR PLAN LAYOUT			
AREA DETAILS			
		BUILT UP AREA.	
GF.		29265 SQFT	
FF.		3120 SQFT	
TOTAL.		6046 SQFT	
OPENING SCHEDULE			
DW.	150	X	210.
D1.	"	X	"
D2.	"	X	"
D3.	"	X	"
W1.	"	X	"
W2.	"	X	"
W3.	"	X	"
W4.	"	X	"
	"	X	"
CLIENT			
SBI BANK MANAGER			
DESIGN BY			
ABDUL BASITH.K D/ CIVIL 9746139916			
ALL DIMENSIONS ARE IN CMS.			
REVISION	RD.		
SCALE	DATE	DRAWN	
1:100	3/9/2022	BASITH	
OPTION 1			



Approved
 कृते भारतीय स्टेट बैंक
 For STATE BANK OF INDIA
 क्षेत्रीय प्रबंधक / REGIONAL MANAGER
 क्षेत्रीय व्यवसायक कार्यालय, कन्नूर
 REGIONAL BUSINESS OFFICE, KANNUR