


ZP BRANCH, RBO KHAMMAM, AO NALGONDA

LOAD BEARING WALLS

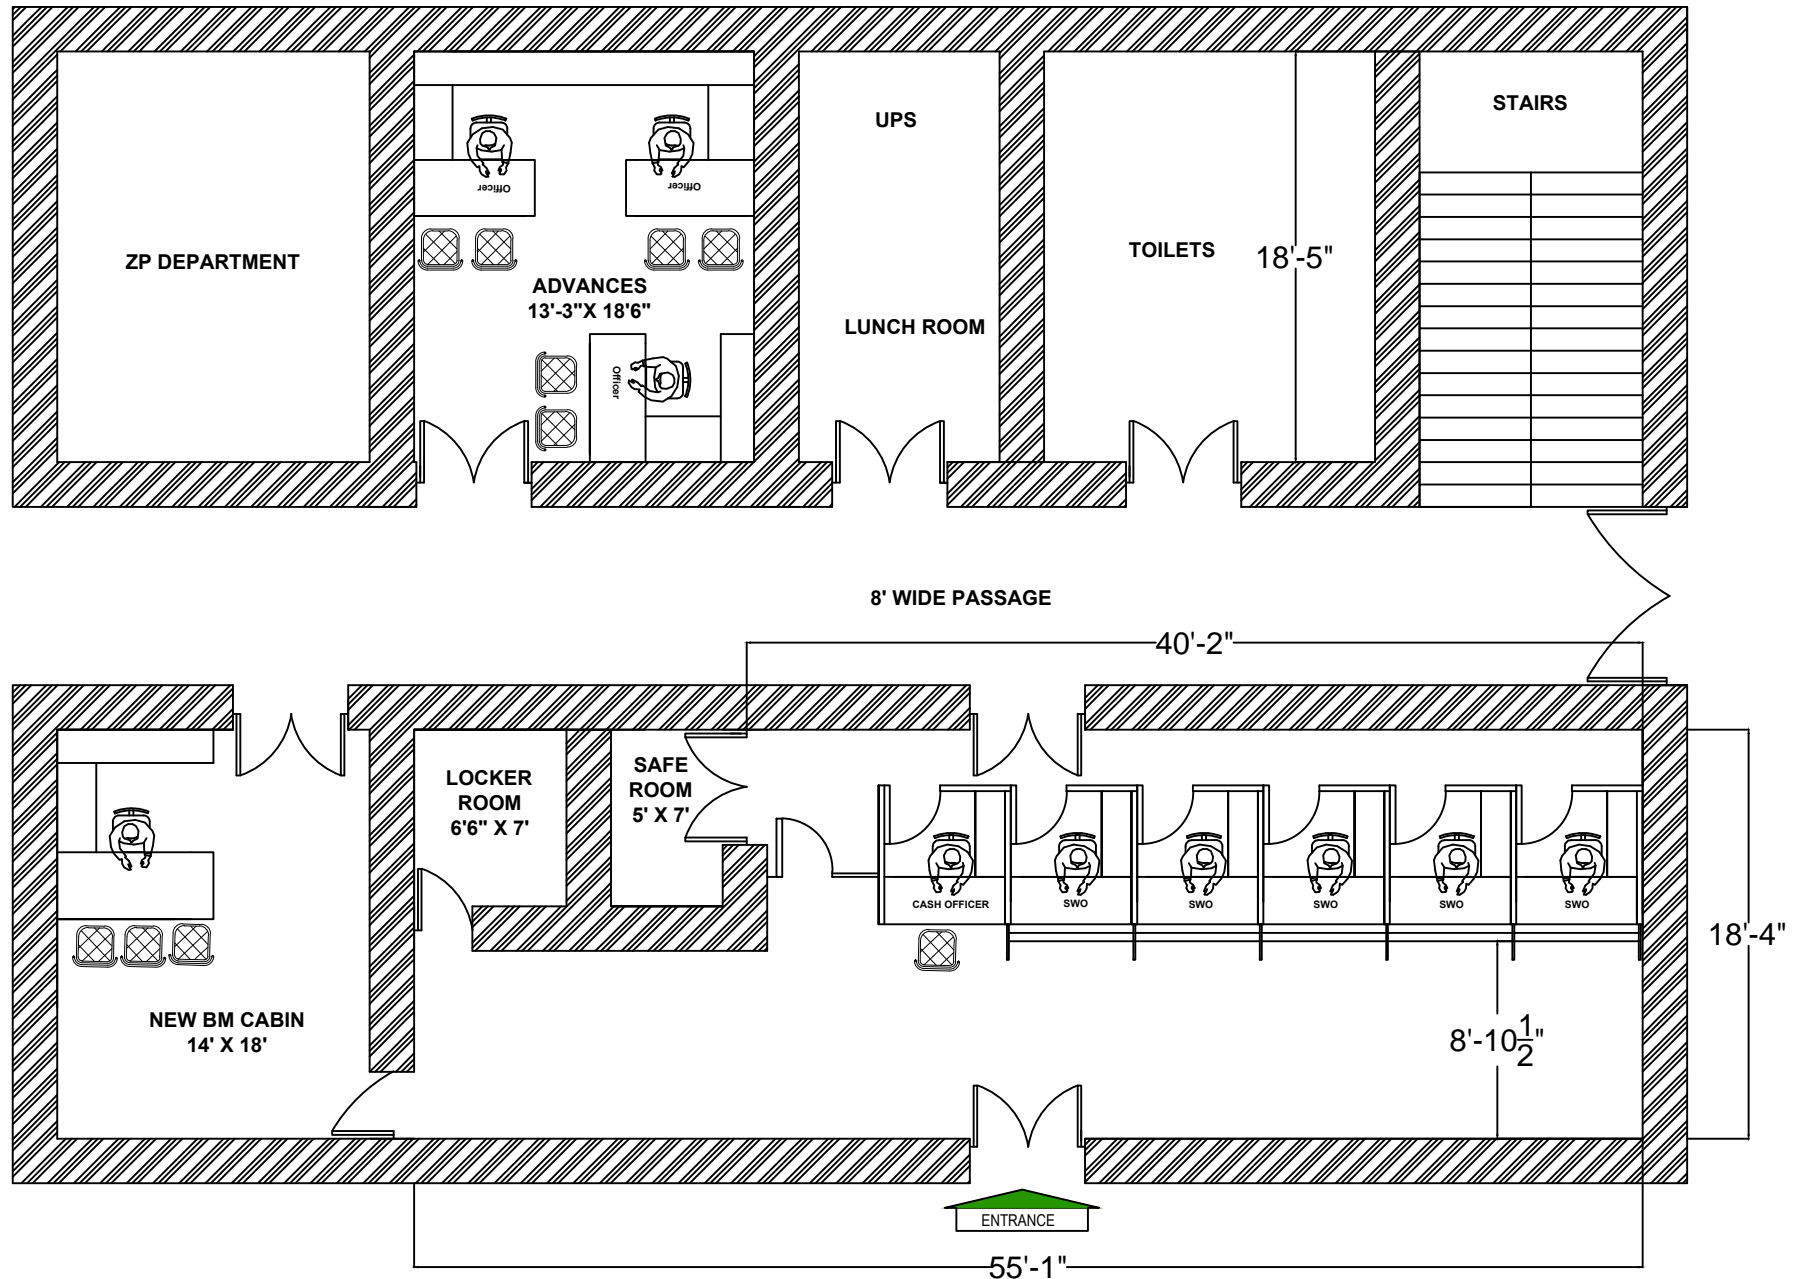

Carpet Area: 1483 sq. ft.