


# VAZIRABAD BRANCH (20426)

## RBO NALGONDA, FIMM NETWORK

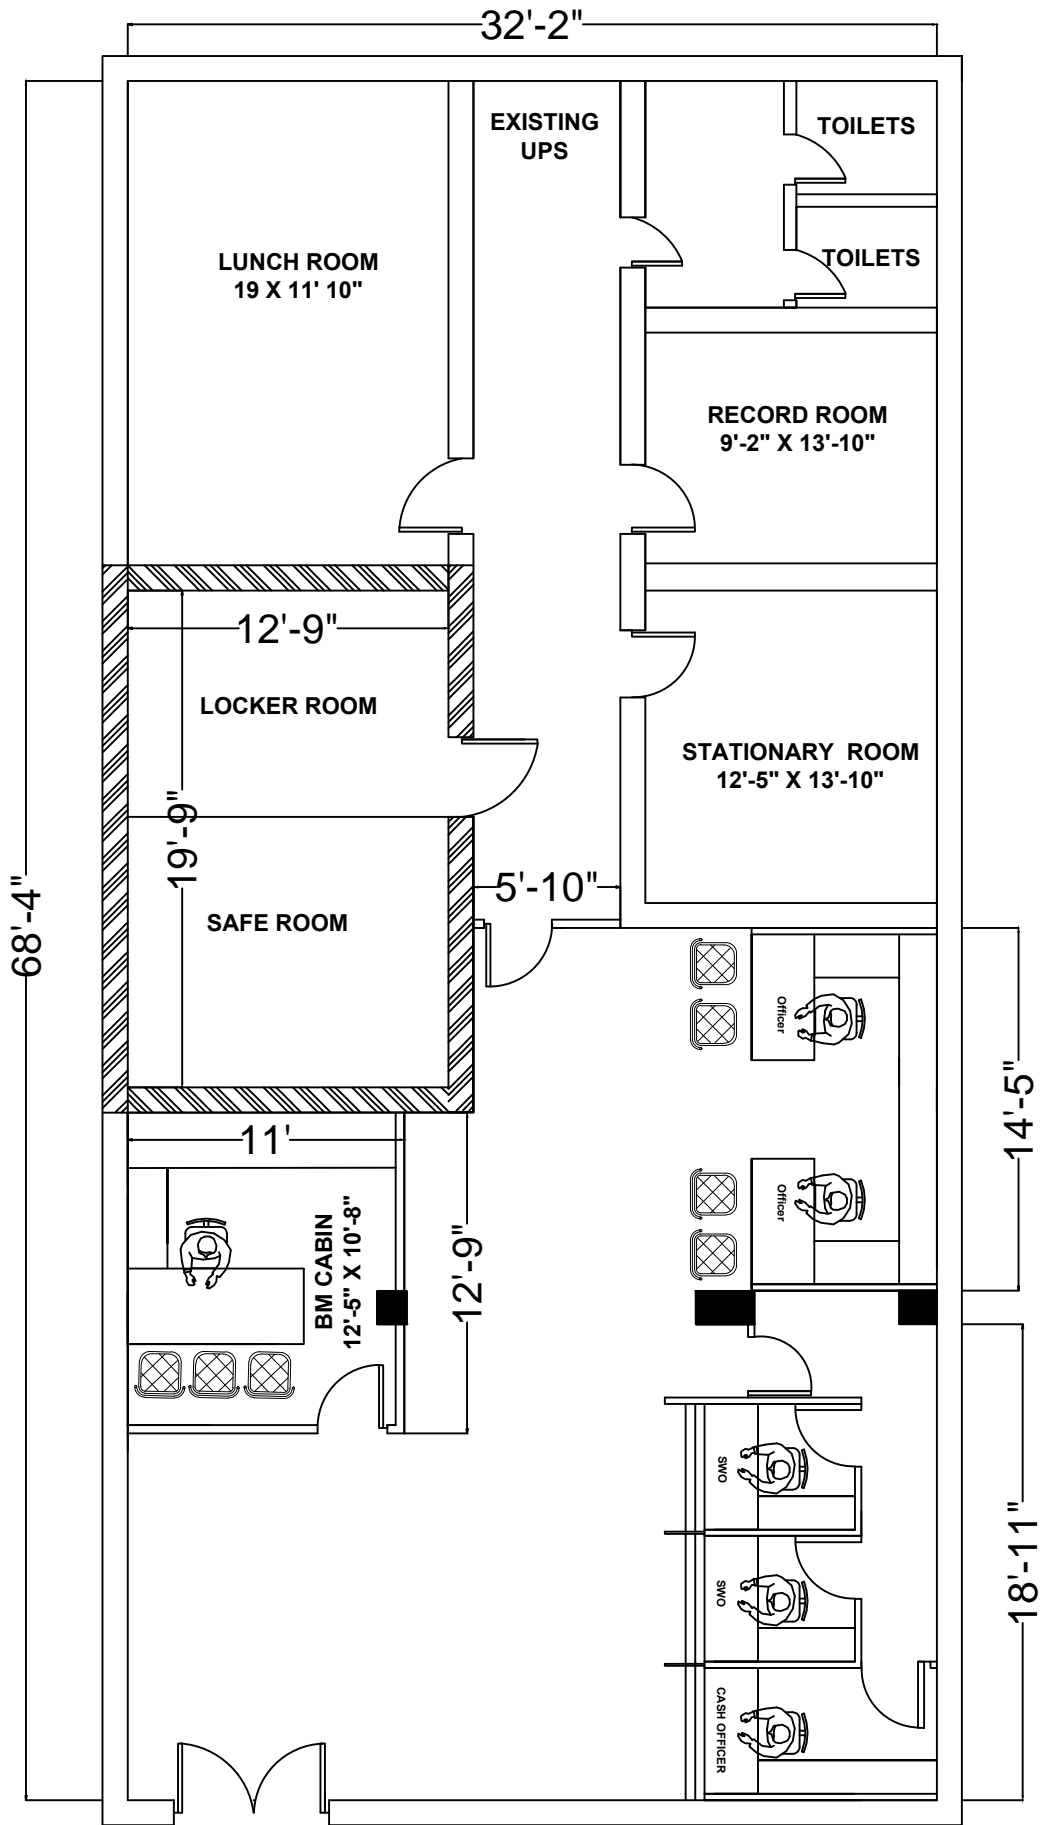

**CARPET AREA: 2198 SQ.FT.**  
**RATE FOR INTERIORS : RS. PER SQ.FT.**  
**RATE FOR ELECTRICAL: RS. PER SQ.FT.**