



GROUND FLOOR PLAN

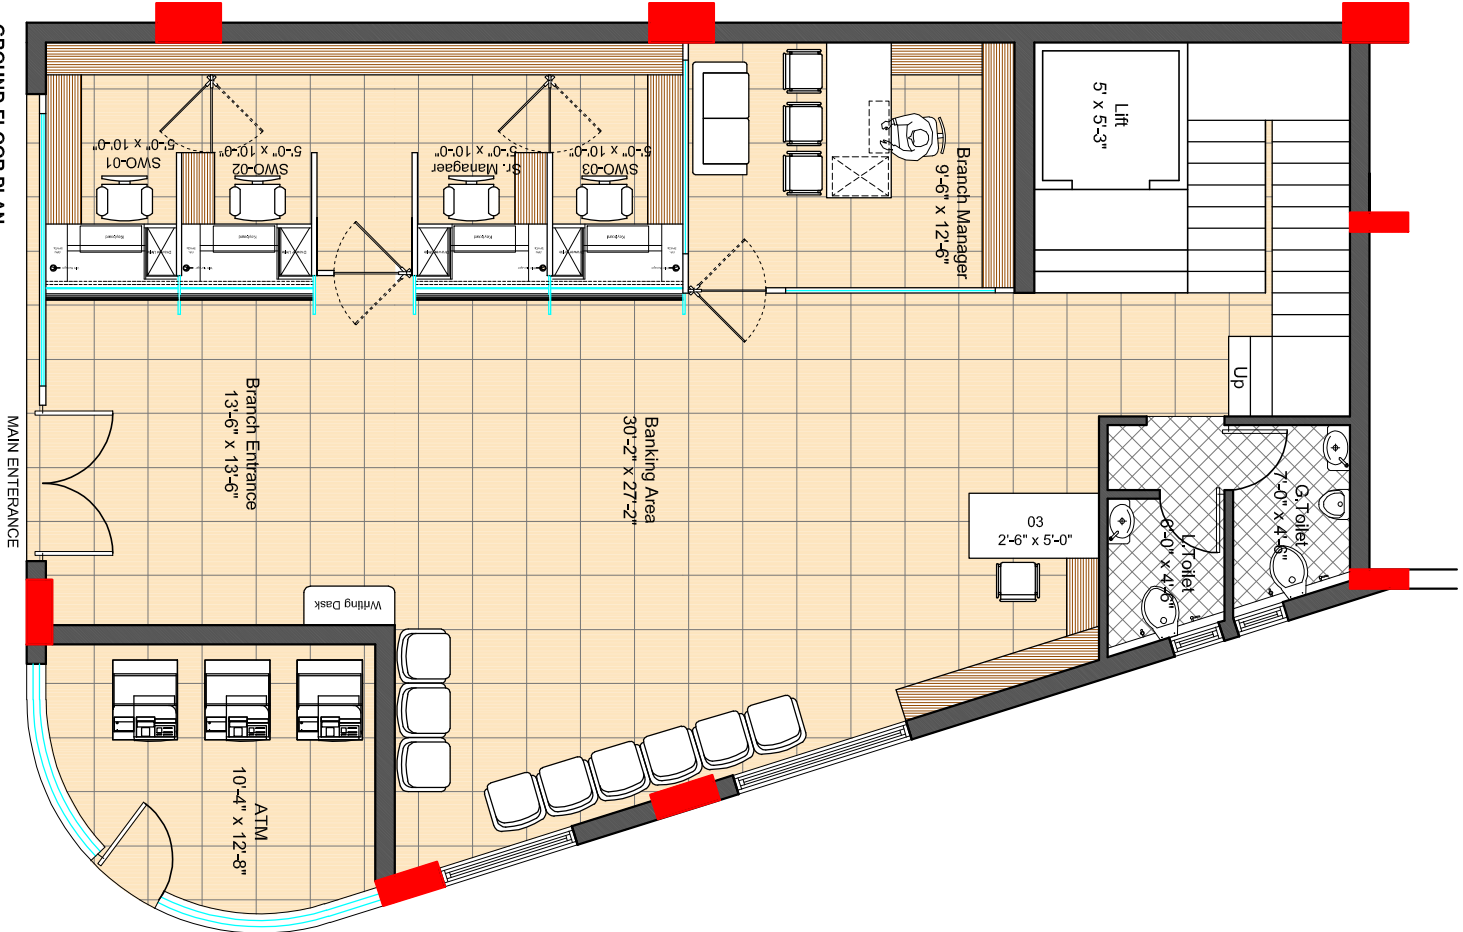

FIRST FLOOR PLAN

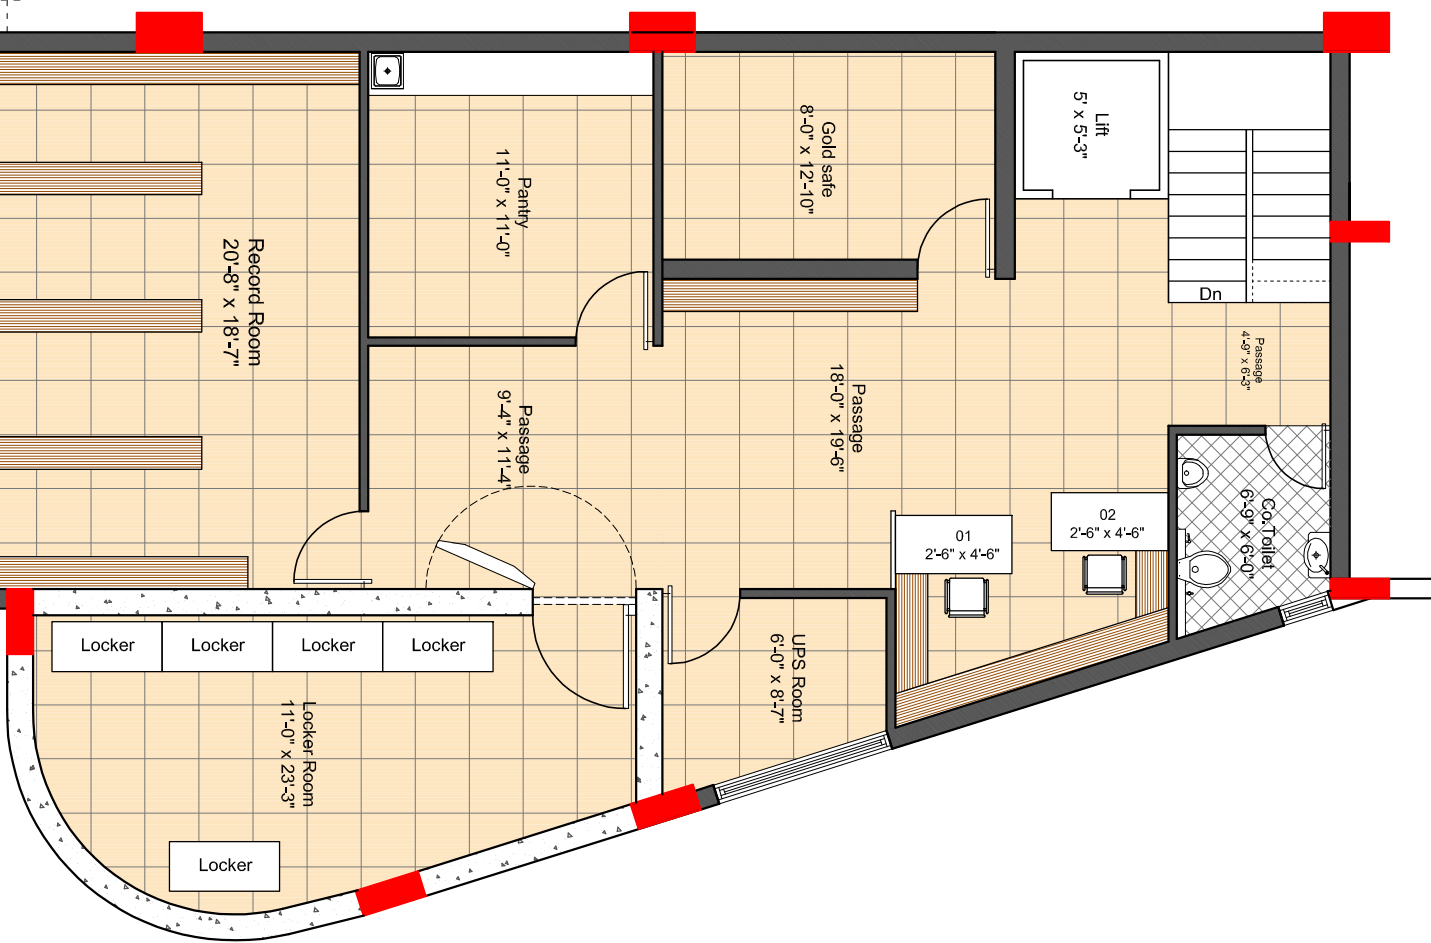

RUU TIIB AREA